


BI-DIRECTIONAL TRV INSTALLATION TEMPLATE (LH feed direction)

(Through floor pipework)

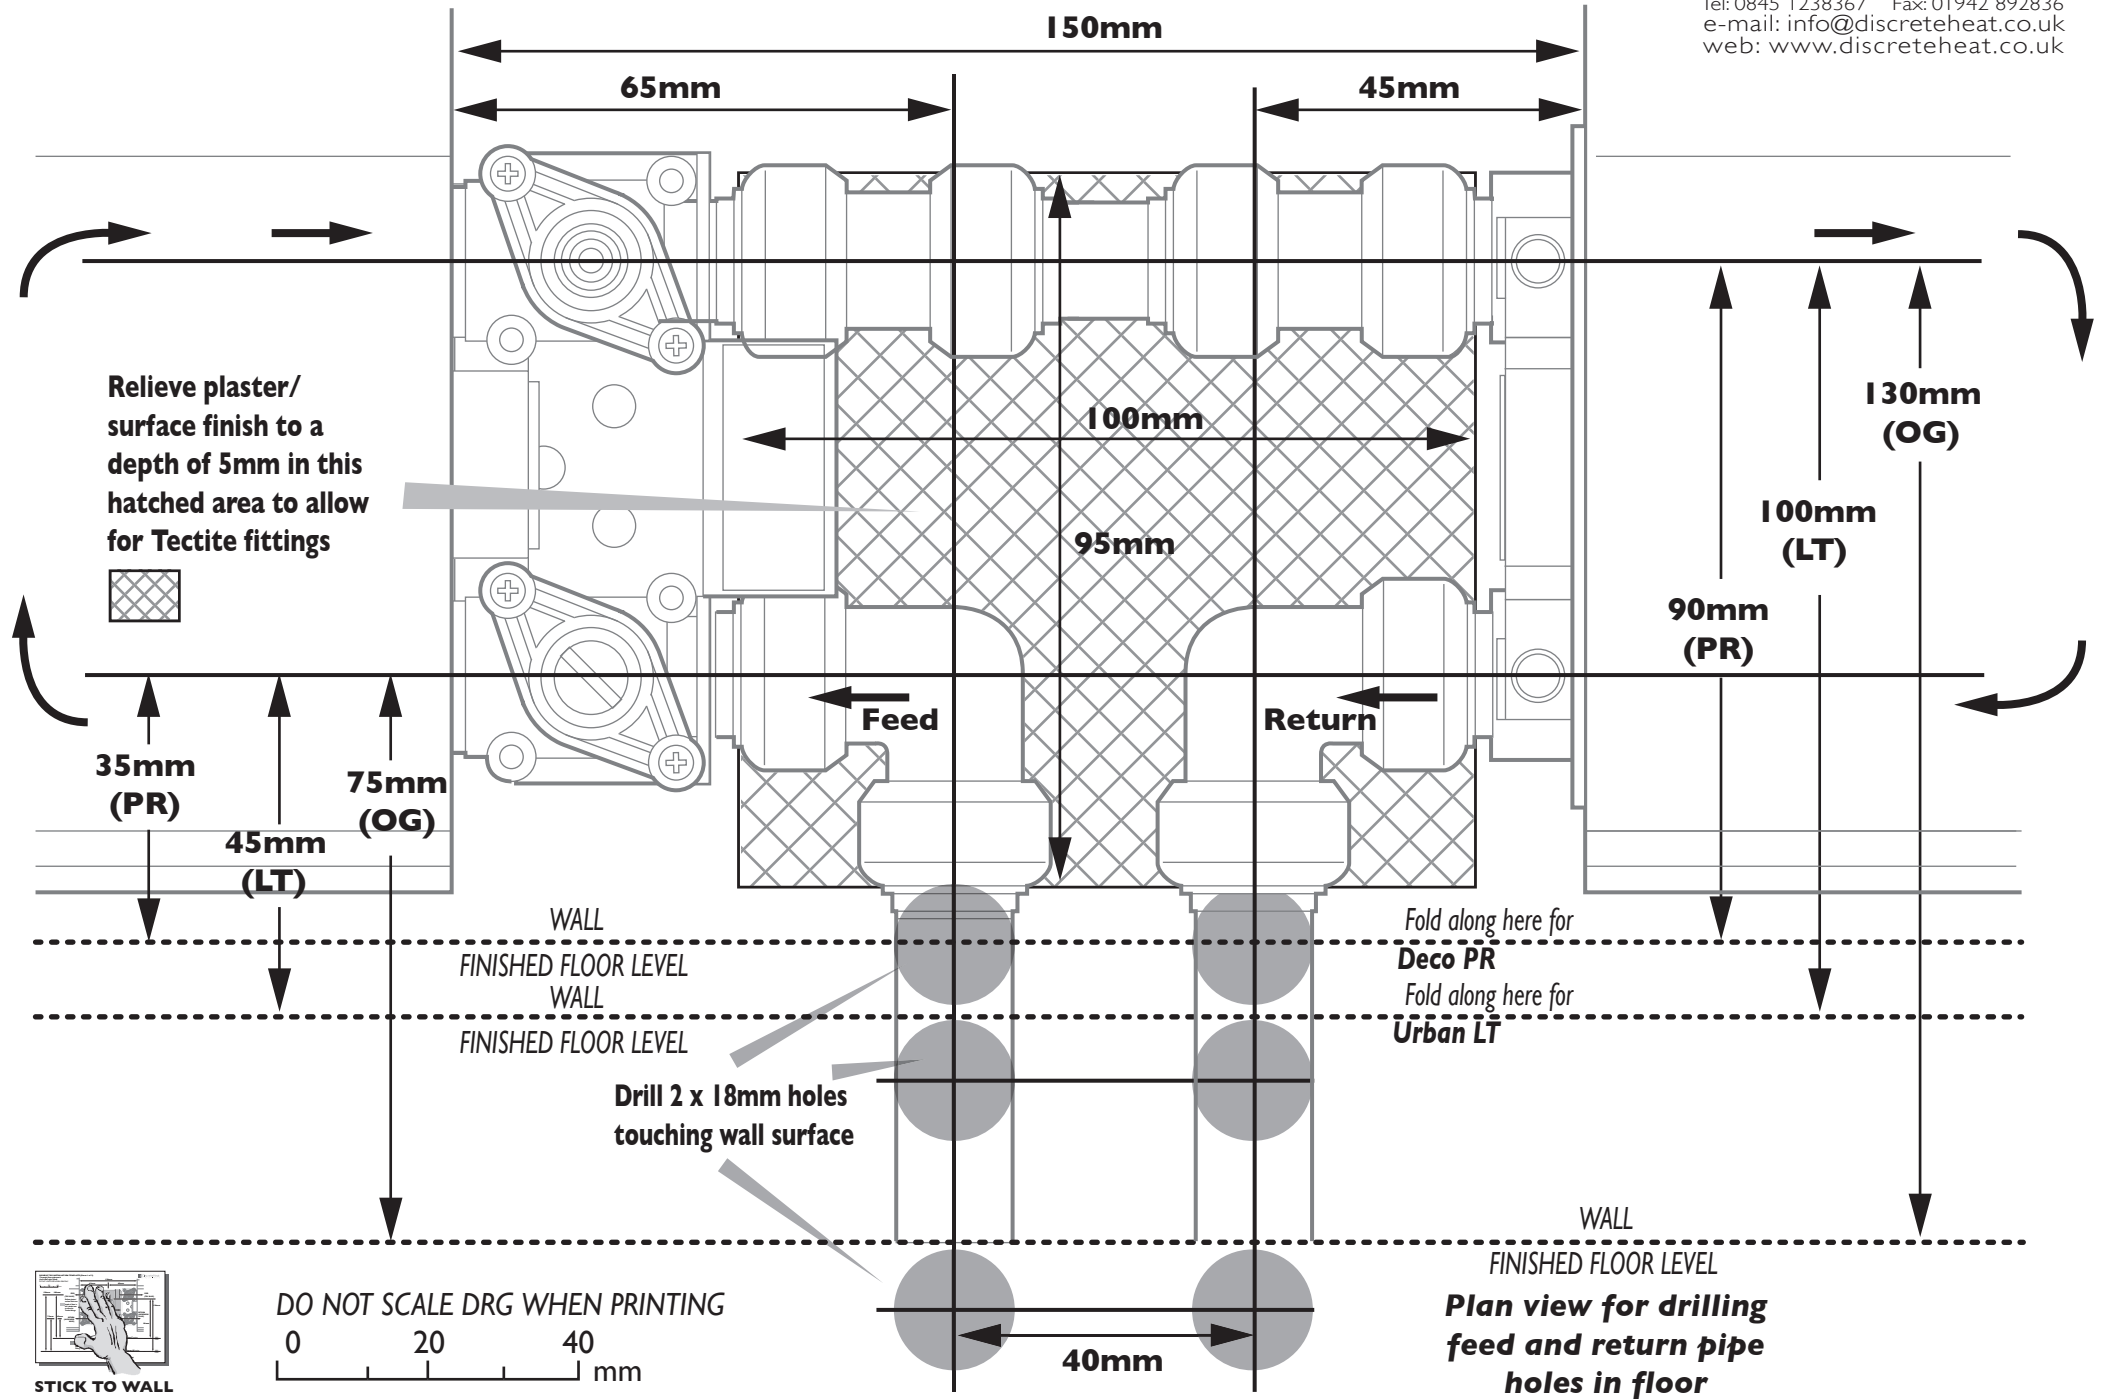

Relieve plaster/
 surface finish to a
 depth of 5mm in this
 hatched area to allow
 for Tectite fittings



35mm
 (PR)

45mm
 (LT)

75mm
 (OG)

WALL
 FINISHED FLOOR LEVEL
 WALL
 FINISHED FLOOR LEVEL

Drill 2 x 18mm holes
 touching wall surface

Fold along here for
 Deco PR
 Fold along here for
 Urban LT

90mm
 (PR)

100mm
 (LT)

130mm
 (OG)

40mm

DO NOT SCALE DRG WHEN PRINTING
 0 20 40 mm

Plan view for drilling
 feed and return pipe
 holes in floor



STICK TO WALL
 TO USE

